



 JAD DESIGN GROUP INC.


Ducal Development LLC

the Strafford Duplex

Custom Homes

Hutchinson Farms, Milford, NH

A 1.0

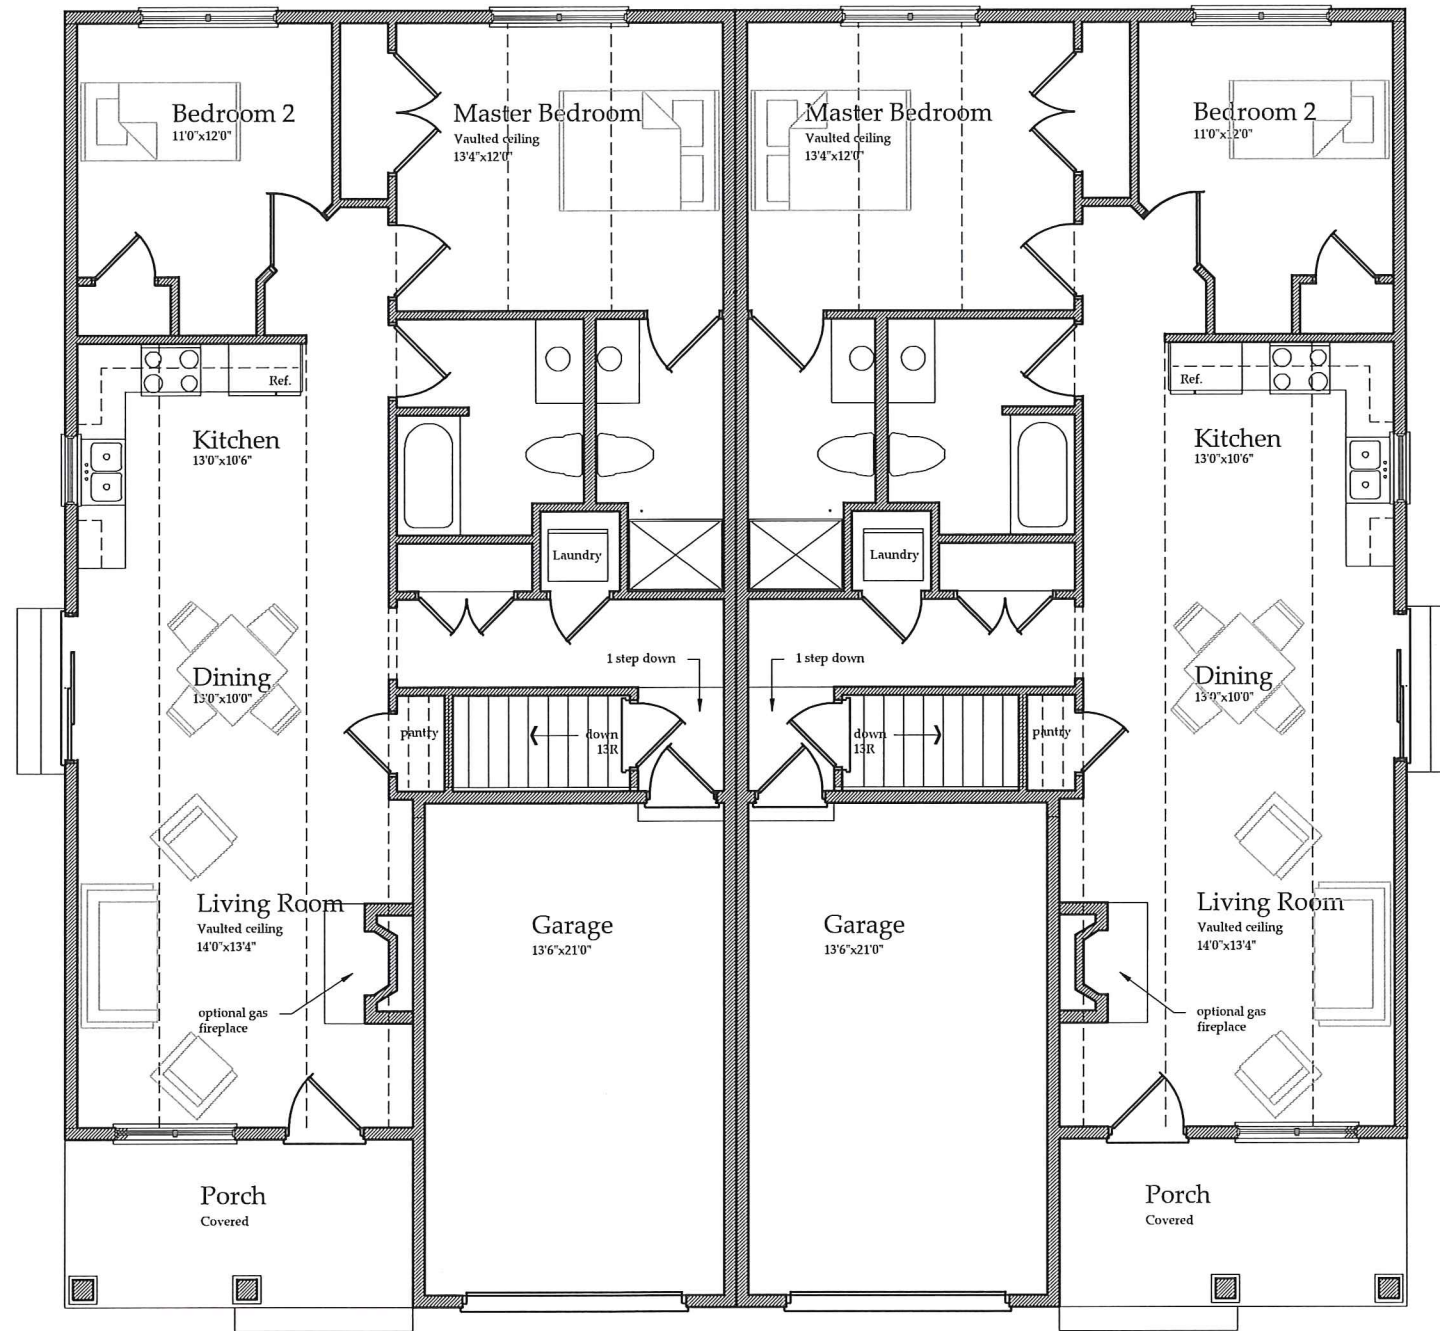


Main Floor Plan
 Concept - A

CONTRACTOR TO VERIFY
 ALL DIMENSIONS AND
 STRUCTURAL MEMBERS
 PRIOR TO STARTING
 CONSTRUCTION. BUILDING
 IS TO MEET OR EXCEED
 ALL APPLICABLE LOCAL
 BUILDING CODES.

JAD DESIGN GROUP INC.
 P.O. BOX 728 AMHERST, NH 03031
 PHONE: (603) 578-1330
 FAX: (603) 578-1332

Job : 2516
 Ref :
 Date: 5/19/16
 Rev :

Duca Development
 Milford, NH

Hutchinson Farms
 The Strafford

Main Floor Plan
 Scale : 1/8" = 1'-0"
 1134 square feet

SHEET
A-1.2
© COPYRIGHT 2016
 JAD DESIGN GROUP INC.